


120

110

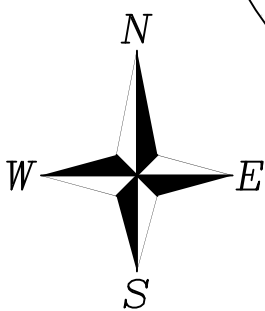

**NOTE:**

1. METAL PARTS—CORROSION RESISTANT GALV. PARTS—ASPHALT TREATMENT 1.
2. IF METAL OUTLET PIPE CONNECTS TO CONCRETE PIPE, OUTLET PIPE TO HAVE SMOOTH O.D. EQUAL TO CONCRETE PIPE I.D. LESS 1/4".
3. RESTRICTOR & SHEAR GATE TO BE CONSTRUCTED TO SNO. CO. STANDARDS. SEE SNO. CO. EDDS DETAILS 9-180 & 9-190.


PLAN  
SCALE: 1" = 2'

11+00

ROUND MANHOLE COVERED MARKED "DRAIN" WITH LOCKING BOLTS

MOUND AROUND CB AS REQ'D. TO MATCH TOP

TOP = 122.0

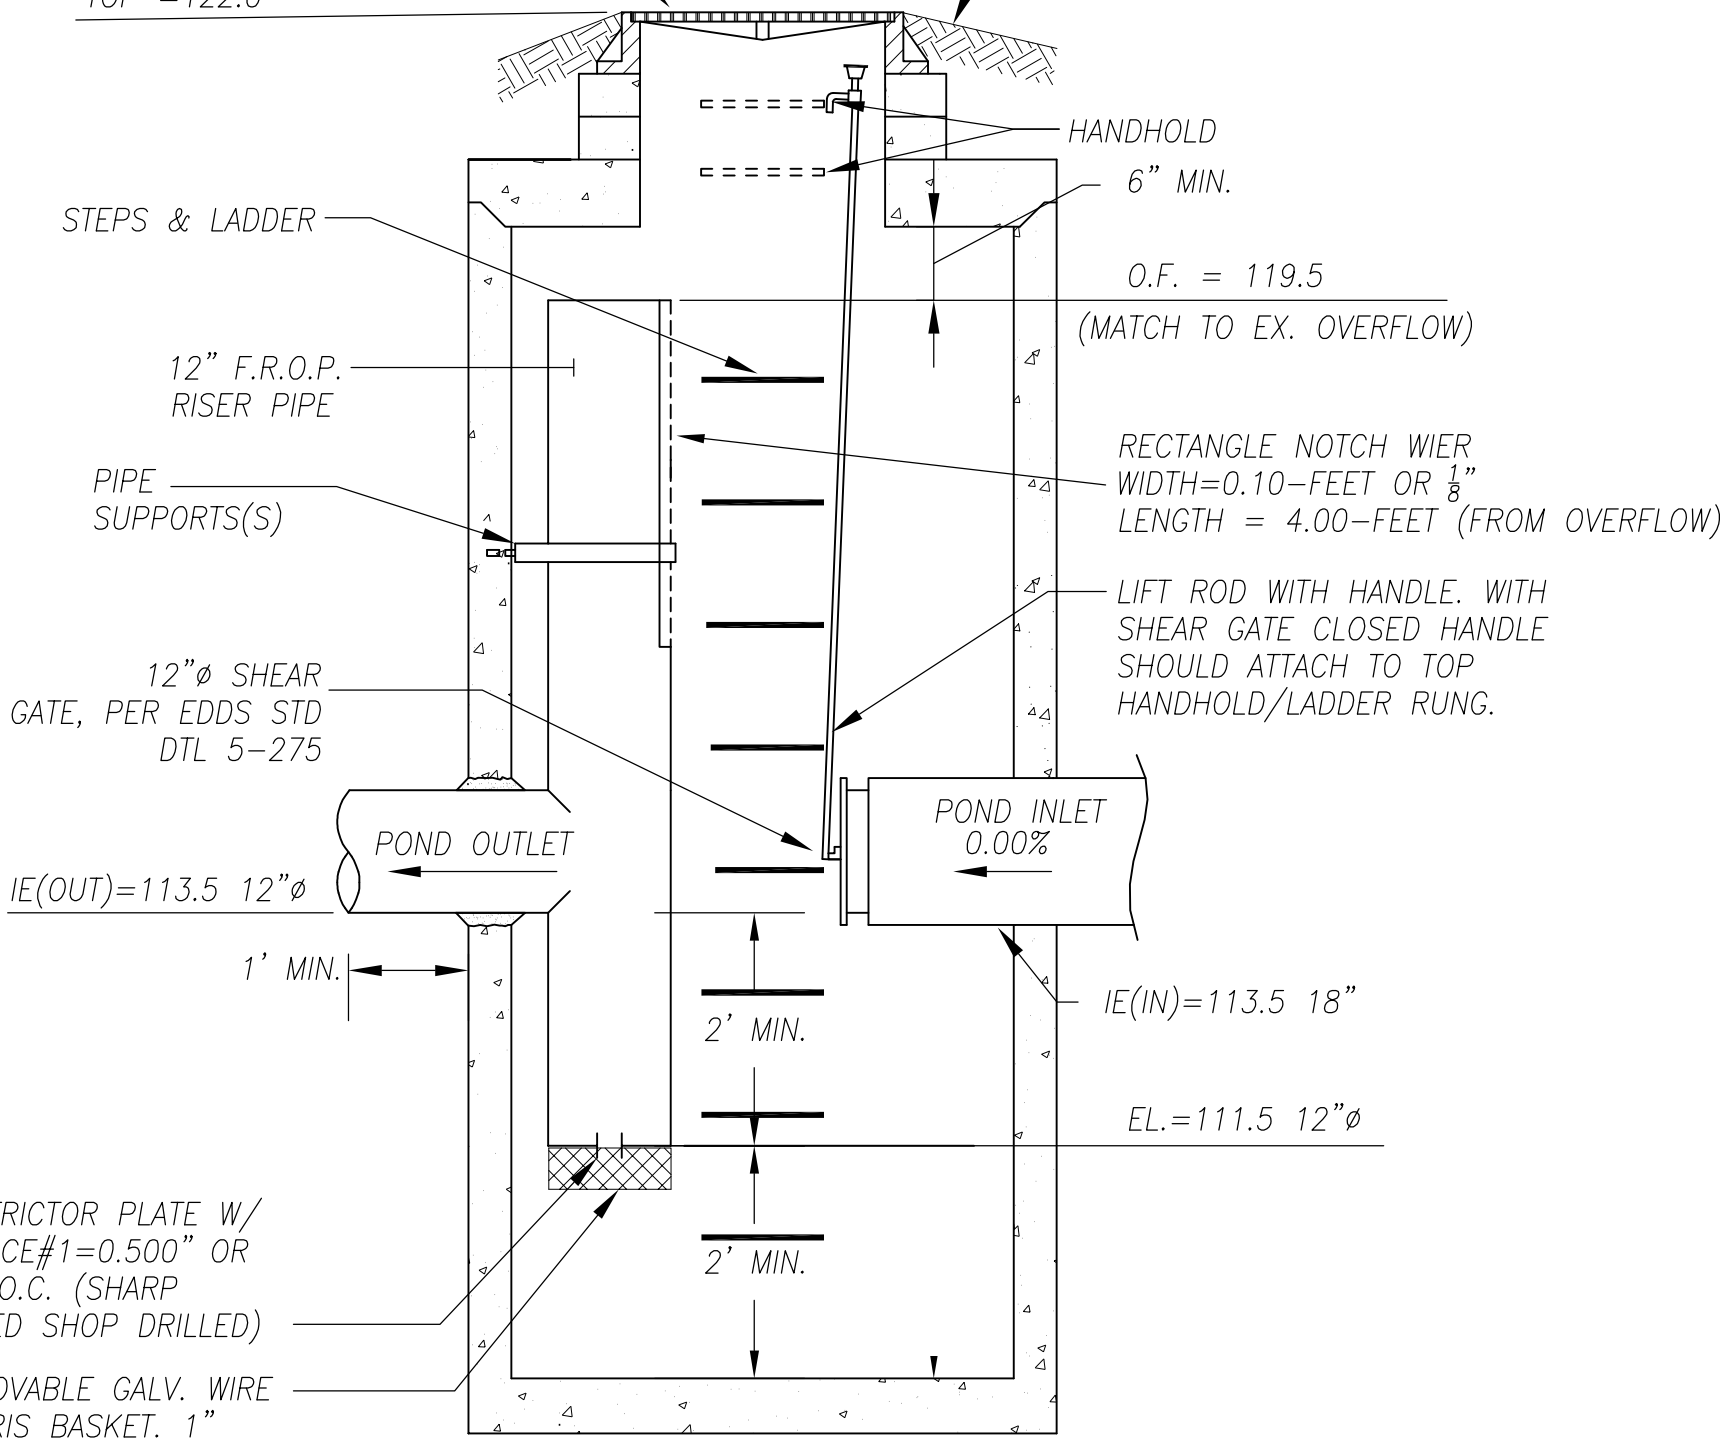

**SDMH#1 TYPE 2 - 54"Ø  
CONTROL STRUCTURE**

NOT TO SCALE